

**GENERAL NOTES**

1. See Technical Spec. Sections: 06171 Play Equipment


**Wheeling Park District**  
*We're People Driven*

**PLANNING & DEVELOPMENT**  
 333 W. DUNDEE ROAD  
 WHEELING, IL 60090 / 847.465.3333

**PLAYGROUND LAYOUT PLAN**

**NORTHSIDE PARK SITE DEVELOPMENT**


DATE	REVISION

SCALE: 1" = 20'-0"
DATE: 03/24/11
PROJECT NO.:
DRAWN BY: LBR
CHECKED BY: LBR

**NOTE:**  
 The exact locations of all utilities shall be verified by the contractor prior to construction activities. For utility locations call:

J.U.L.I.E.  
 1.800.892.0123

**SHEET**  
**SD 1.0**

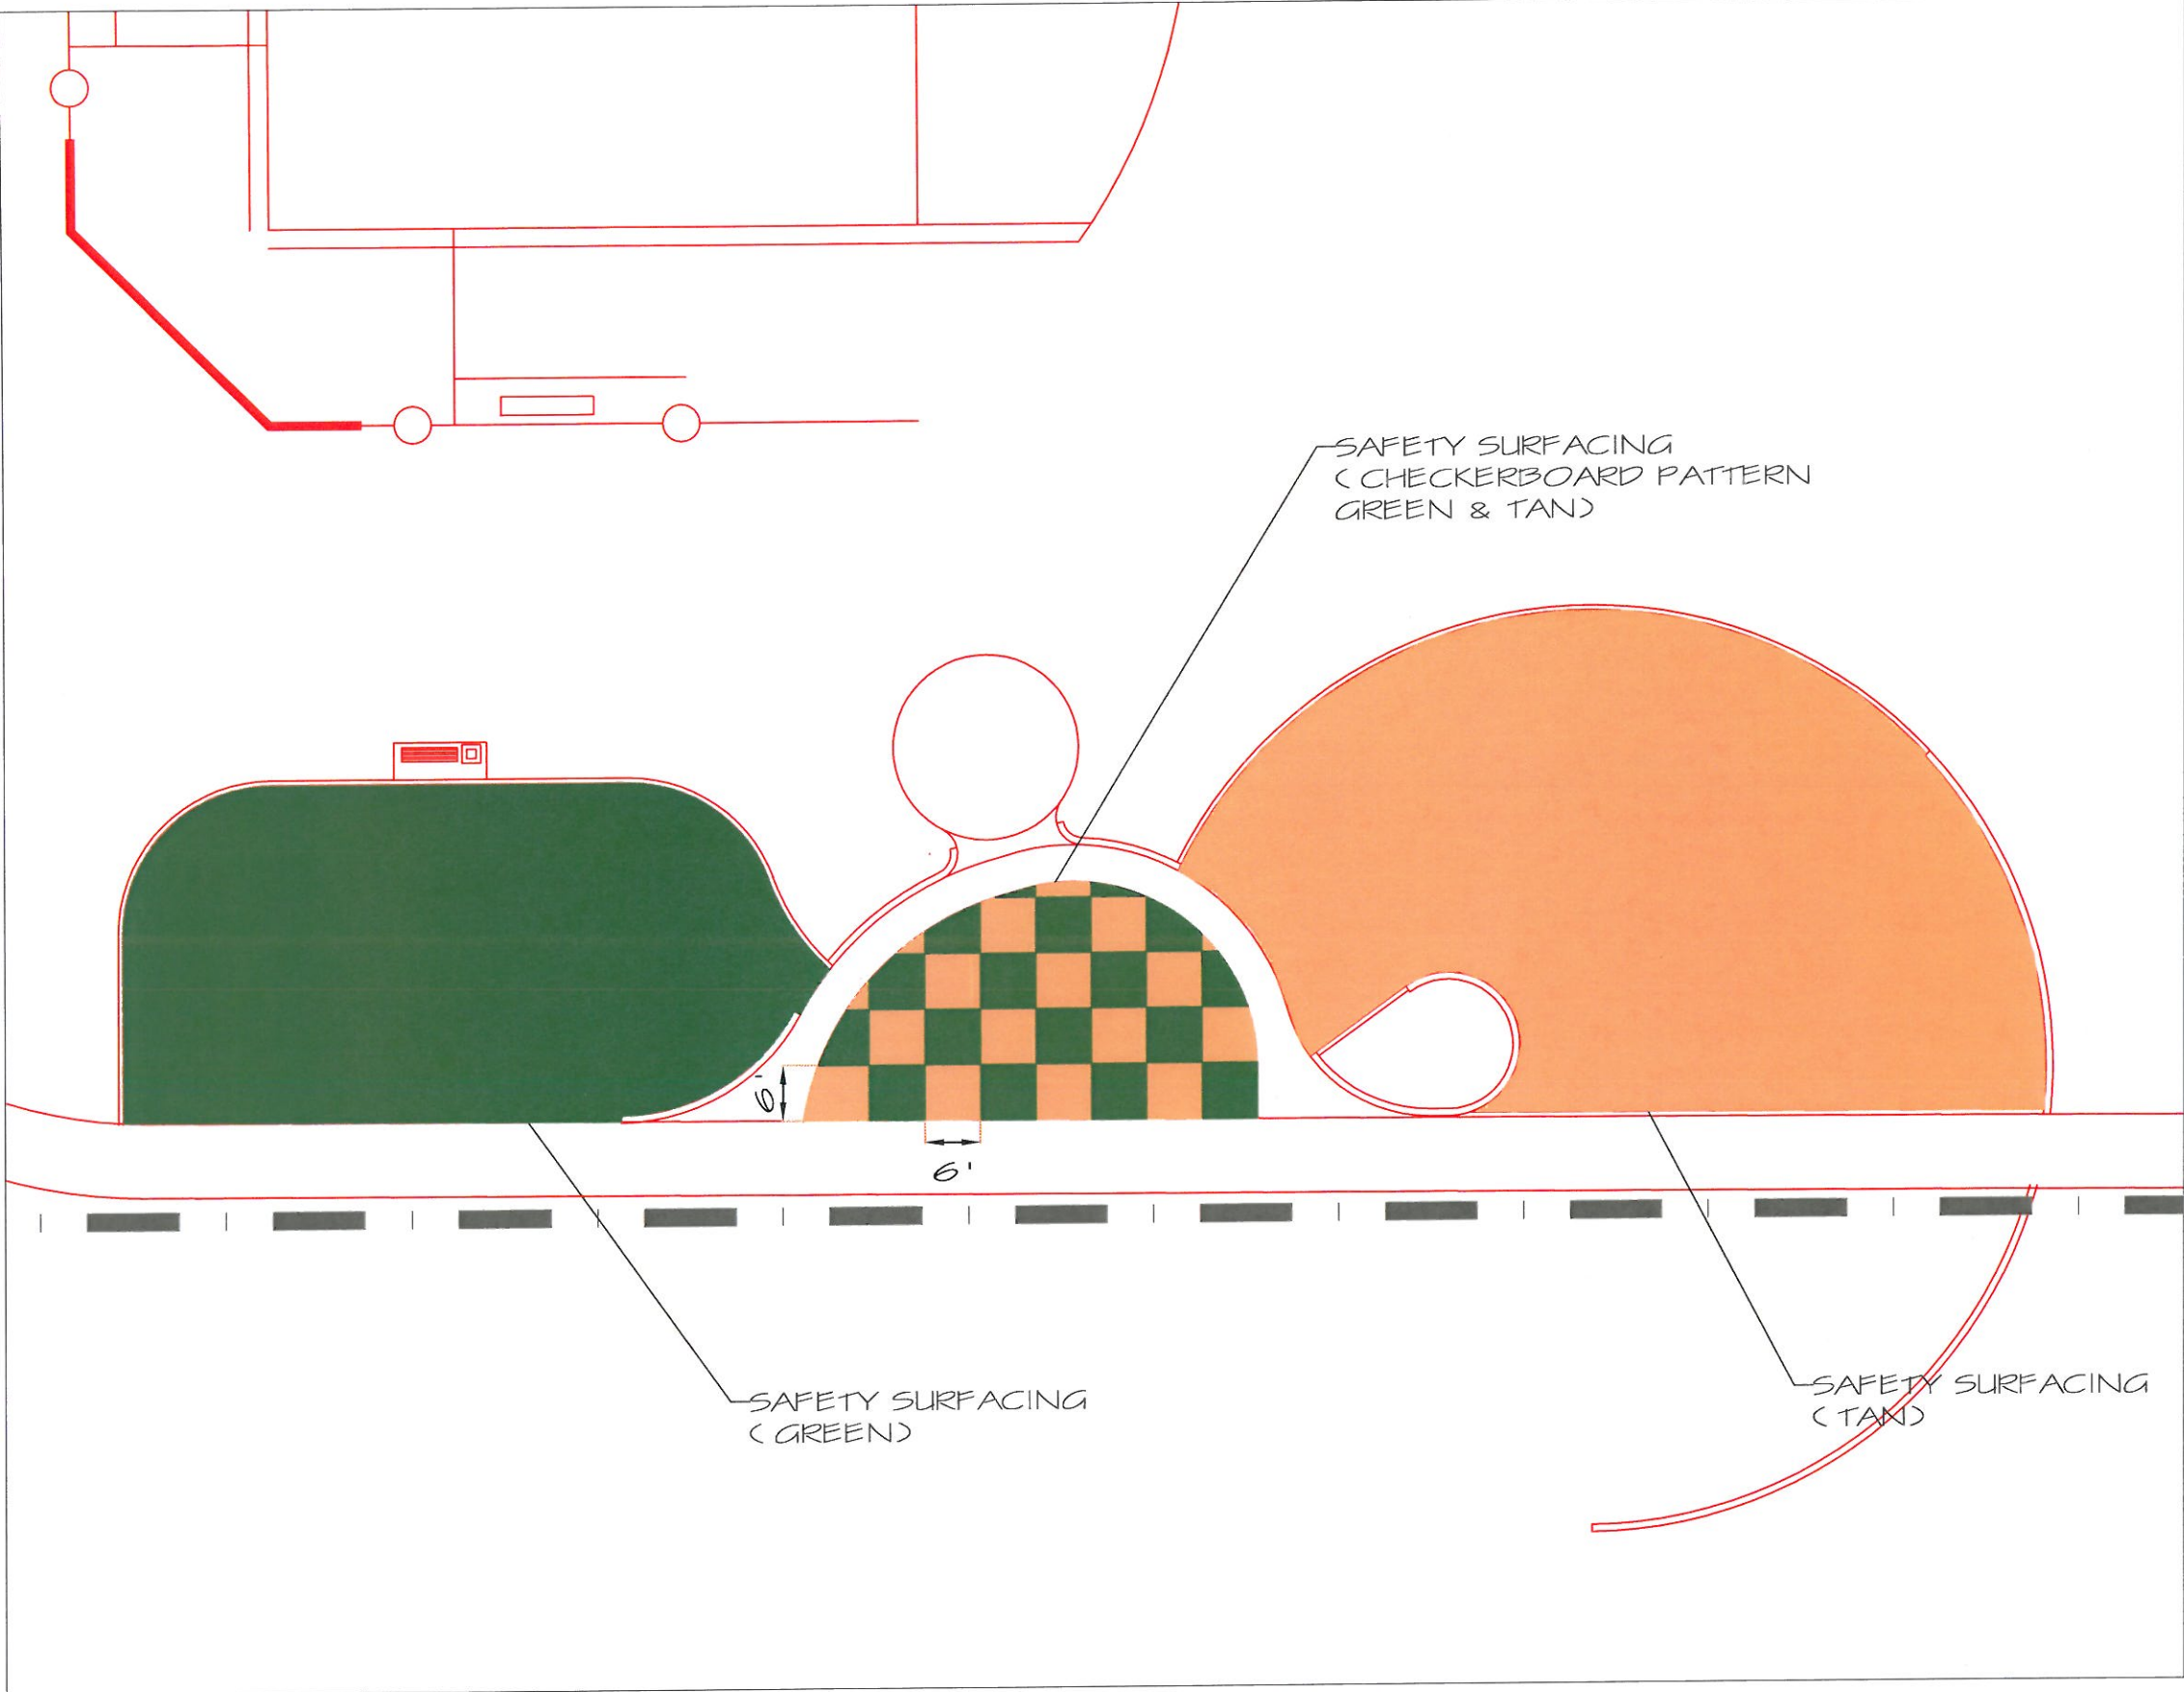

**GENERAL NOTES**

1. See Technical Spec. Sections:  
02560 Synthetic Playground  
Safety Surface
2. Approximate Quantities:  
Tan - 4,155 square feet  
Green - 2,955 square feet



PLANNING & DEVELOPMENT  
333 W. DUNDEE ROAD  
WHEELING, IL 60090 / 847.465.3333

SAFETY SURFACE  
PLAN

NORTHSIDE PARK  
SITE DEVELOPMENT

DATE	REVISION

SCALE: 1" = 20'-0"
DATE: 03/24/11
PROJECT NO.:
DRAWN BY: LBR
CHECKED BY: LBR

**NOTE:**  
The exact locations of all utilities shall be verified by the contractor prior to construction activities. For utility locations call:  
J.U.L.I.E.  
1.800.892.0123

**SHEET**  
**SD 2.0**